
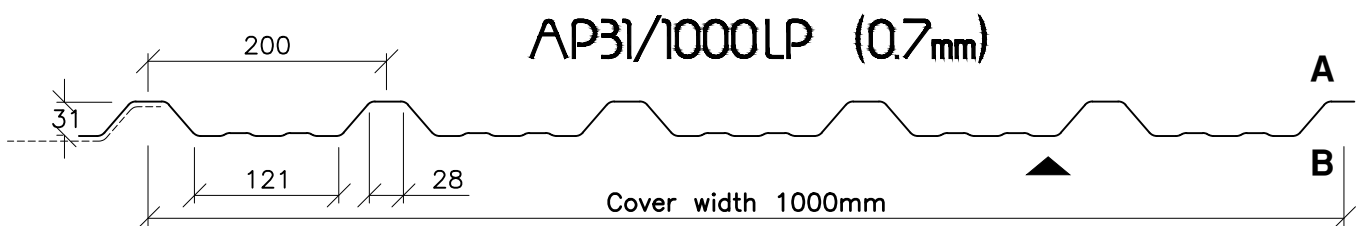
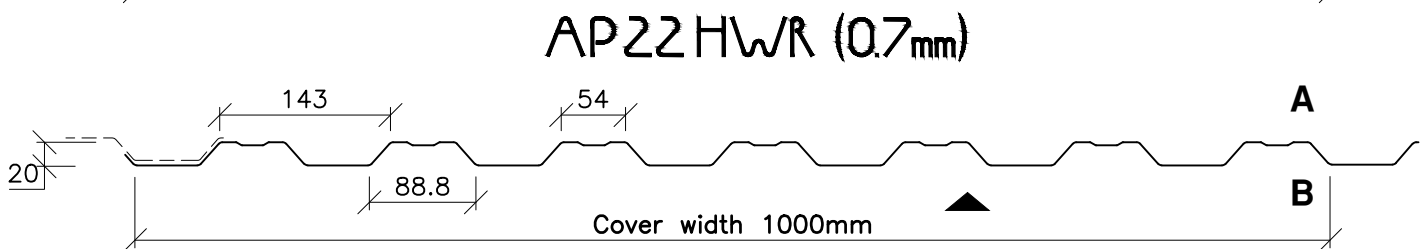
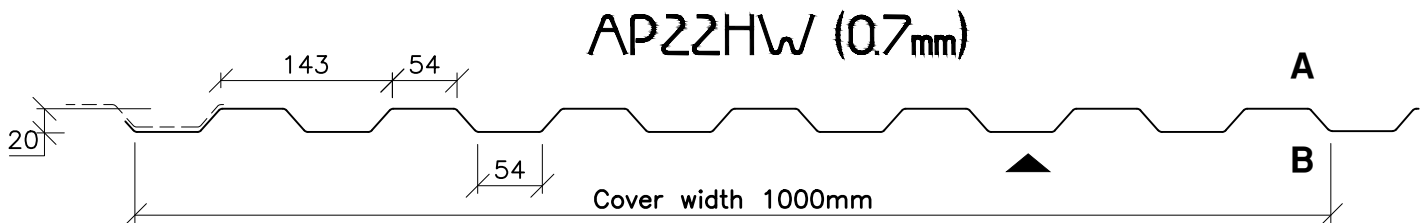
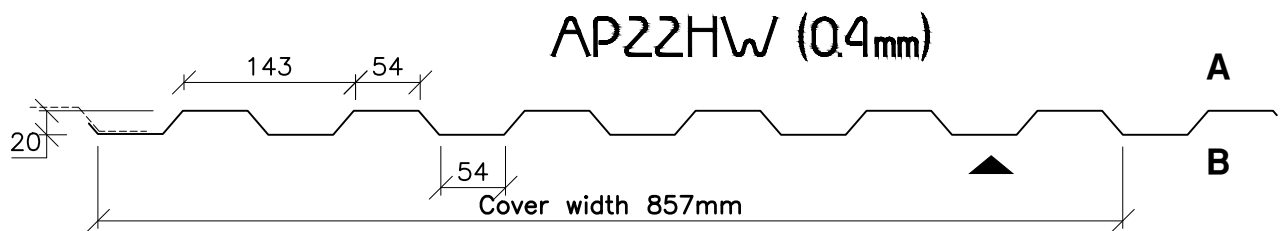


STEEL PROFILE	
2016	Sheet
CI/SfB 27 Nh2	5.s.17

# LINER SHEETS

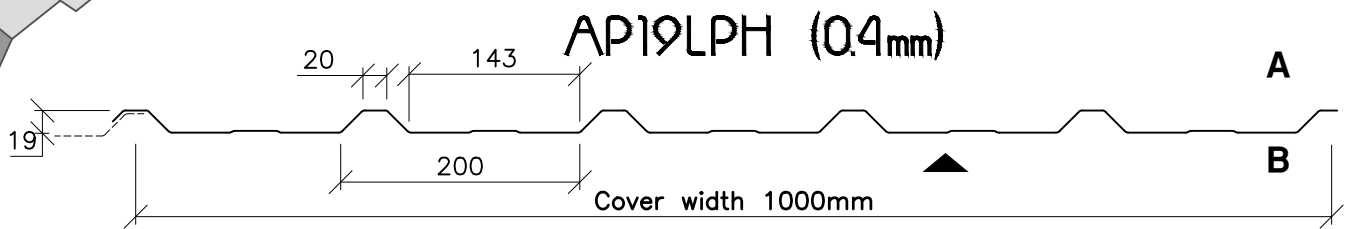

▲ Denotes Normal Colour side

The normal length of sheet for handling purposes is 6m. Longer lengths can be supplied subject to negotiations.

We do not recommend sheet lengths in excess of 4.1m for profiles in 0.40mm thick steel – unless subject to customer responsibility.

Please note that all dimensions and thicknesses are nominal as coated and/or as finished, and are subject to coil and manufacturing tolerances.

Please consult our experienced staff for all technical enquiries. Whilst every endeavour is made to keep literature up to date, specifications may change without prior notice due to a policy of continued research and development.

Architectural Profiles Limited cannot be held responsible for the mis-use of the contents of this data sheet.

E&OE

## Architectural Profiles Ltd.

53 Crockhamwell Road, Woodley, Reading,

Berks. RG5 3JP. Telephone: 0118 927 2424 Fax: 0118 927 2400